
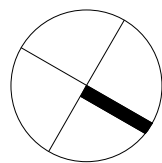


Julian Cowie Architects
70 Cowcross Street
London EC1M 6EJ
Telephone 020 7253 6333
Facsimile 020 7253 0048
Email mail@jc-architects.co.uk

**New Residential Development;
Cambridge Crescent, London E2
Proposed Ground Floor Plan**



Scale: 1:50@A3 October 2009 SK-50

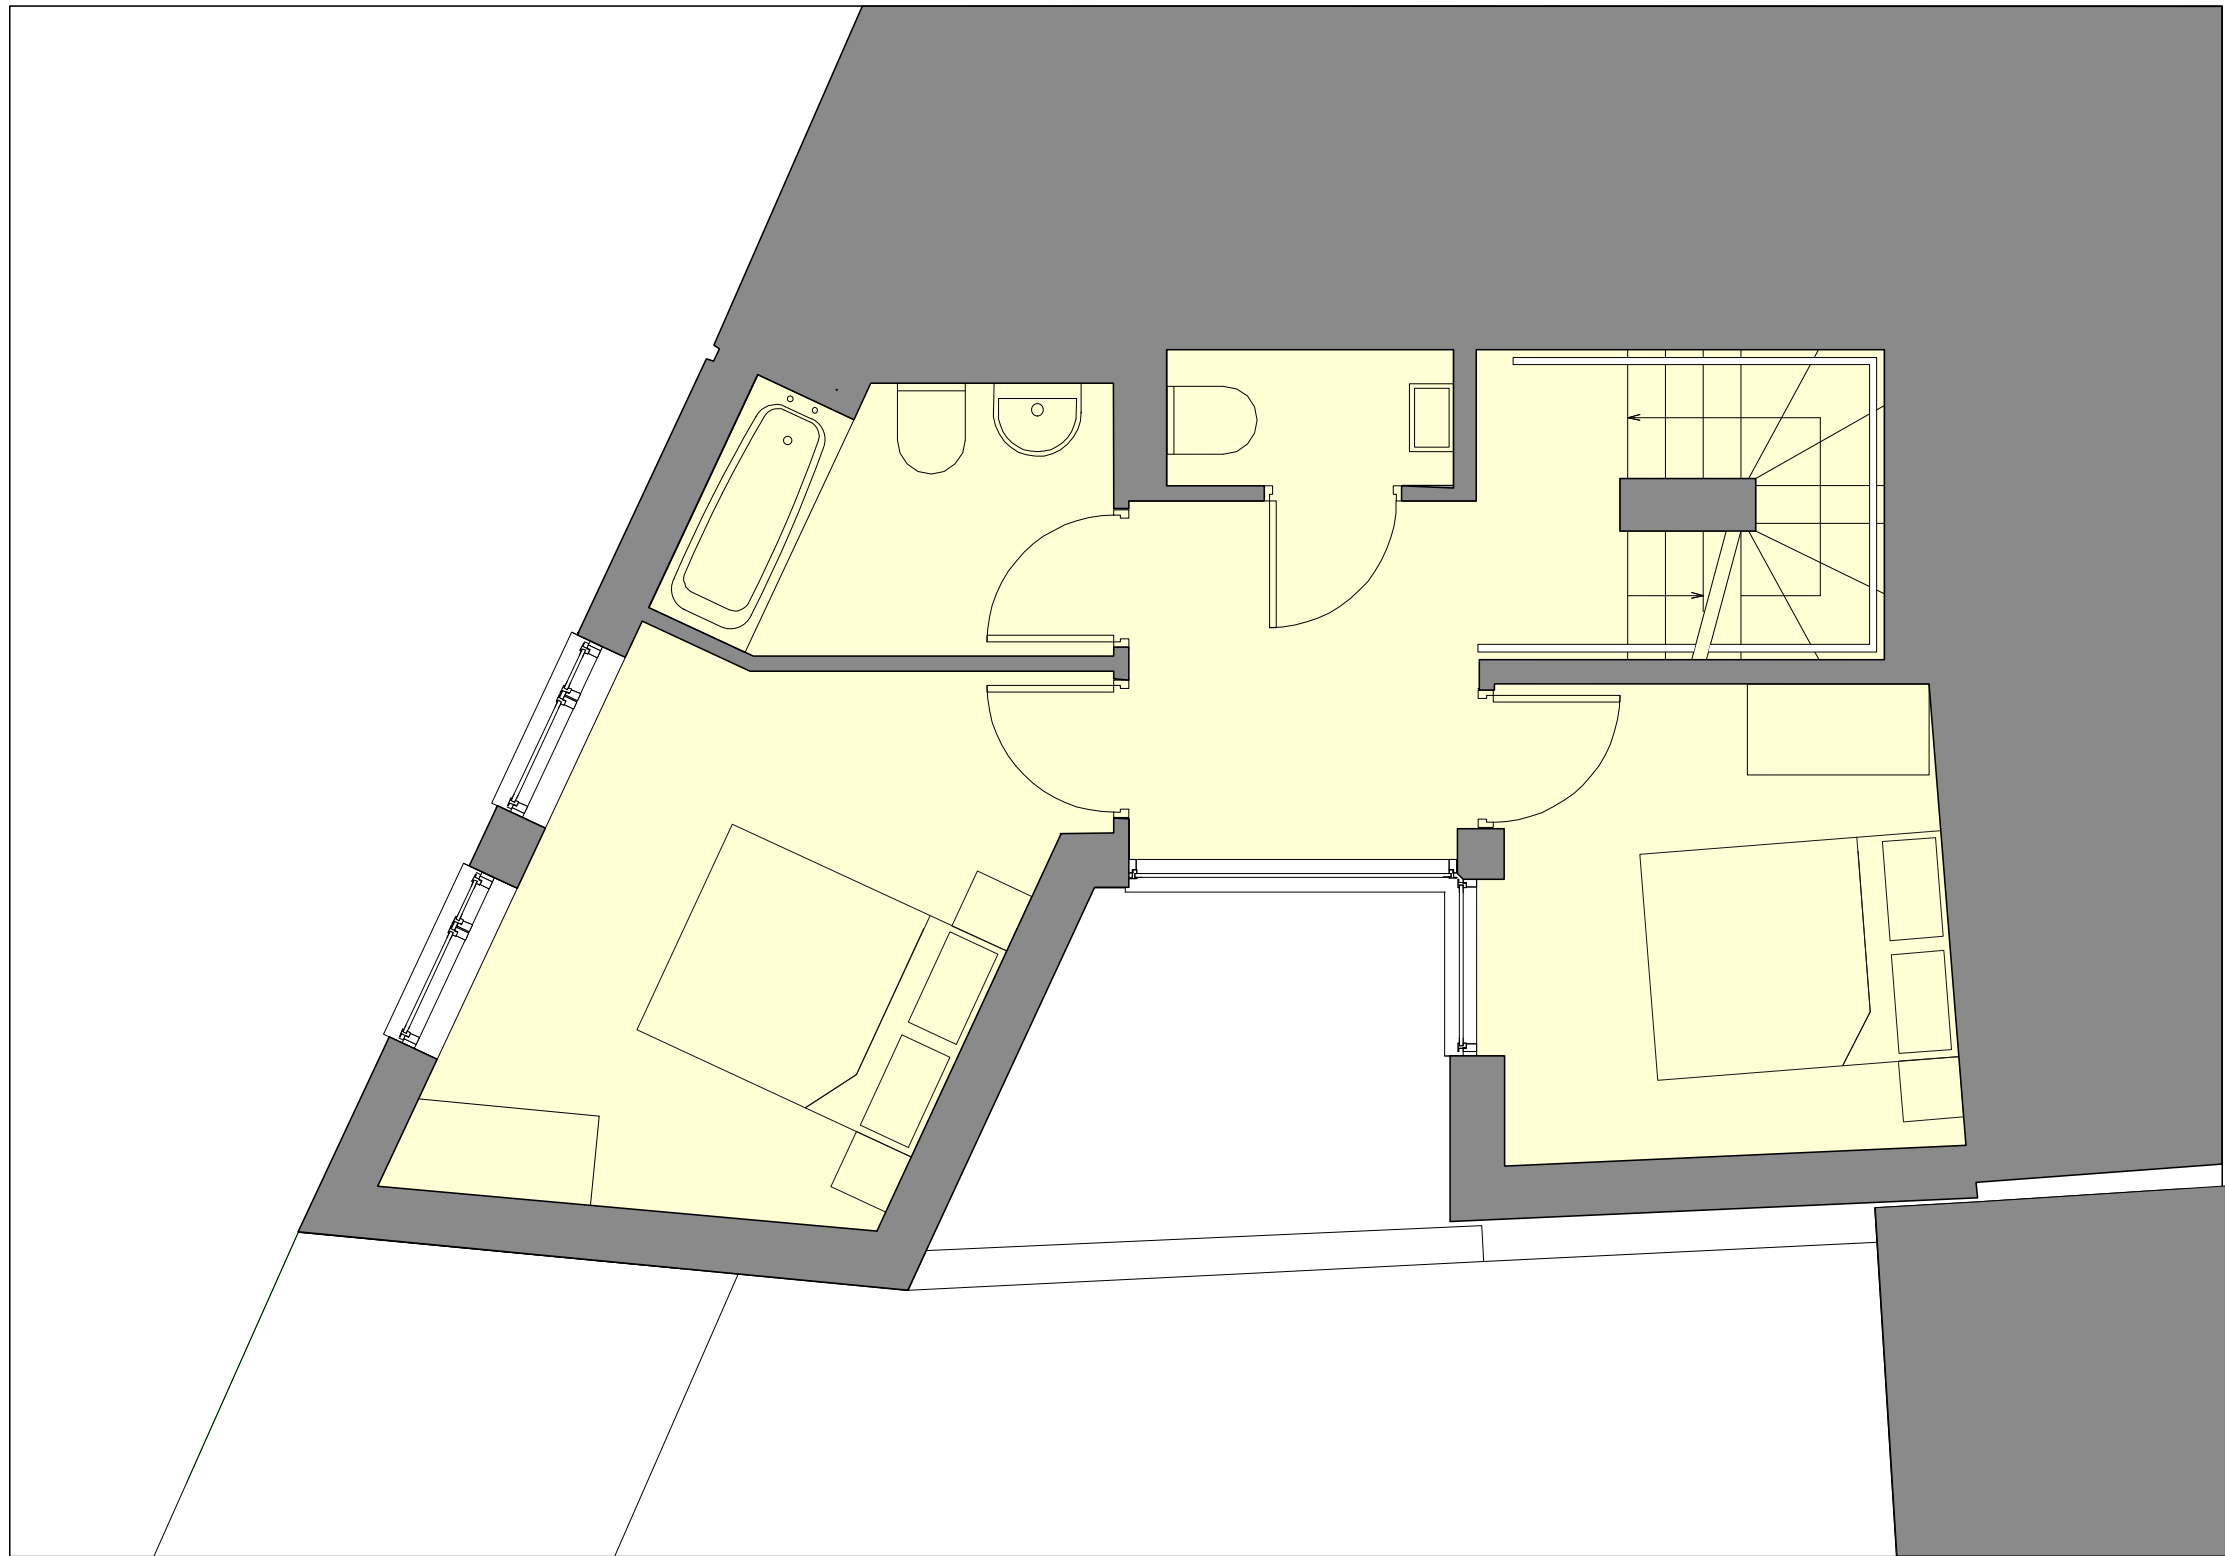

Julian Cowie Architects
70 Cowcross Street
London EC1M 6EJ
Telephone 020 7253 6333
Facsimile 020 7253 0048
Email mail@jc-architects.co.uk

**New Residential Development;
Cambridge Crescent, London E2
Proposed First Floor Plan**



Scale: 1:50@A3 October 2009 SK_51

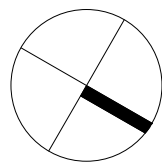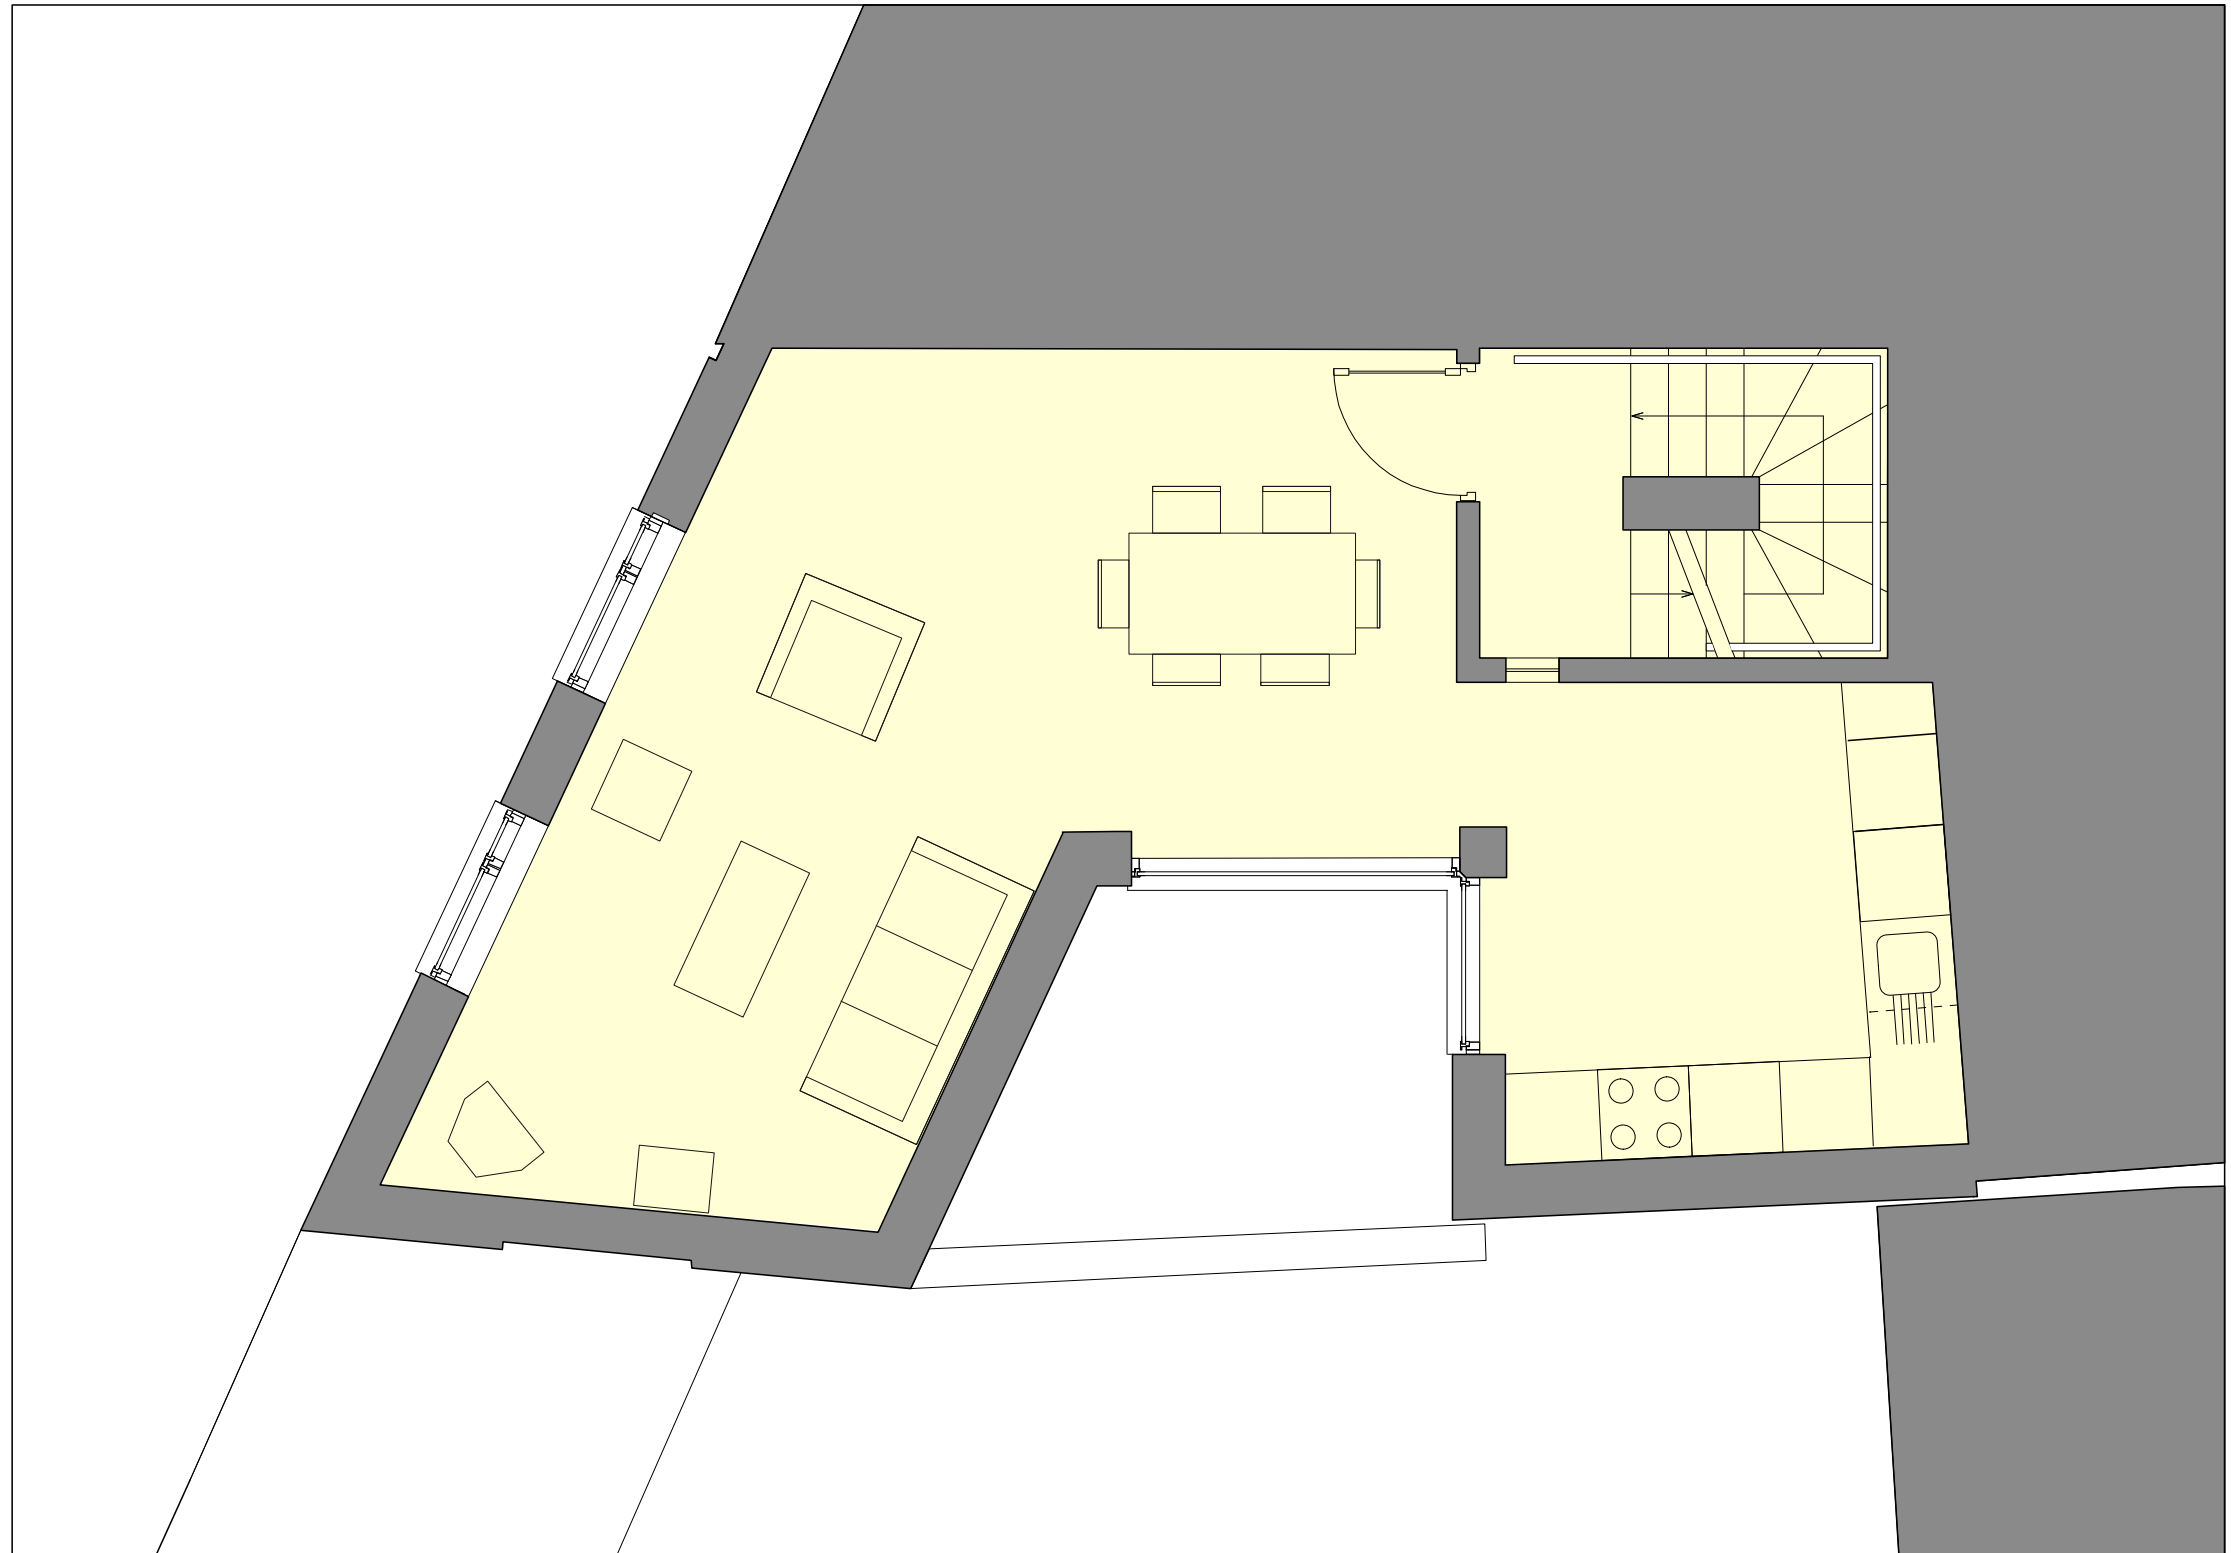

Julian Cowie Architects
70 Cowcross Street
London EC1M 6EJ
Telephone 020 7253 6333
Facsimile 020 7253 0048
Email mail@jc-architects.co.uk

**New Residential Development;
Cambridge Crescent, London E2
Proposed Second Floor Plan**

Scale: 1:50@A3 October 2009 SK_52

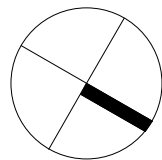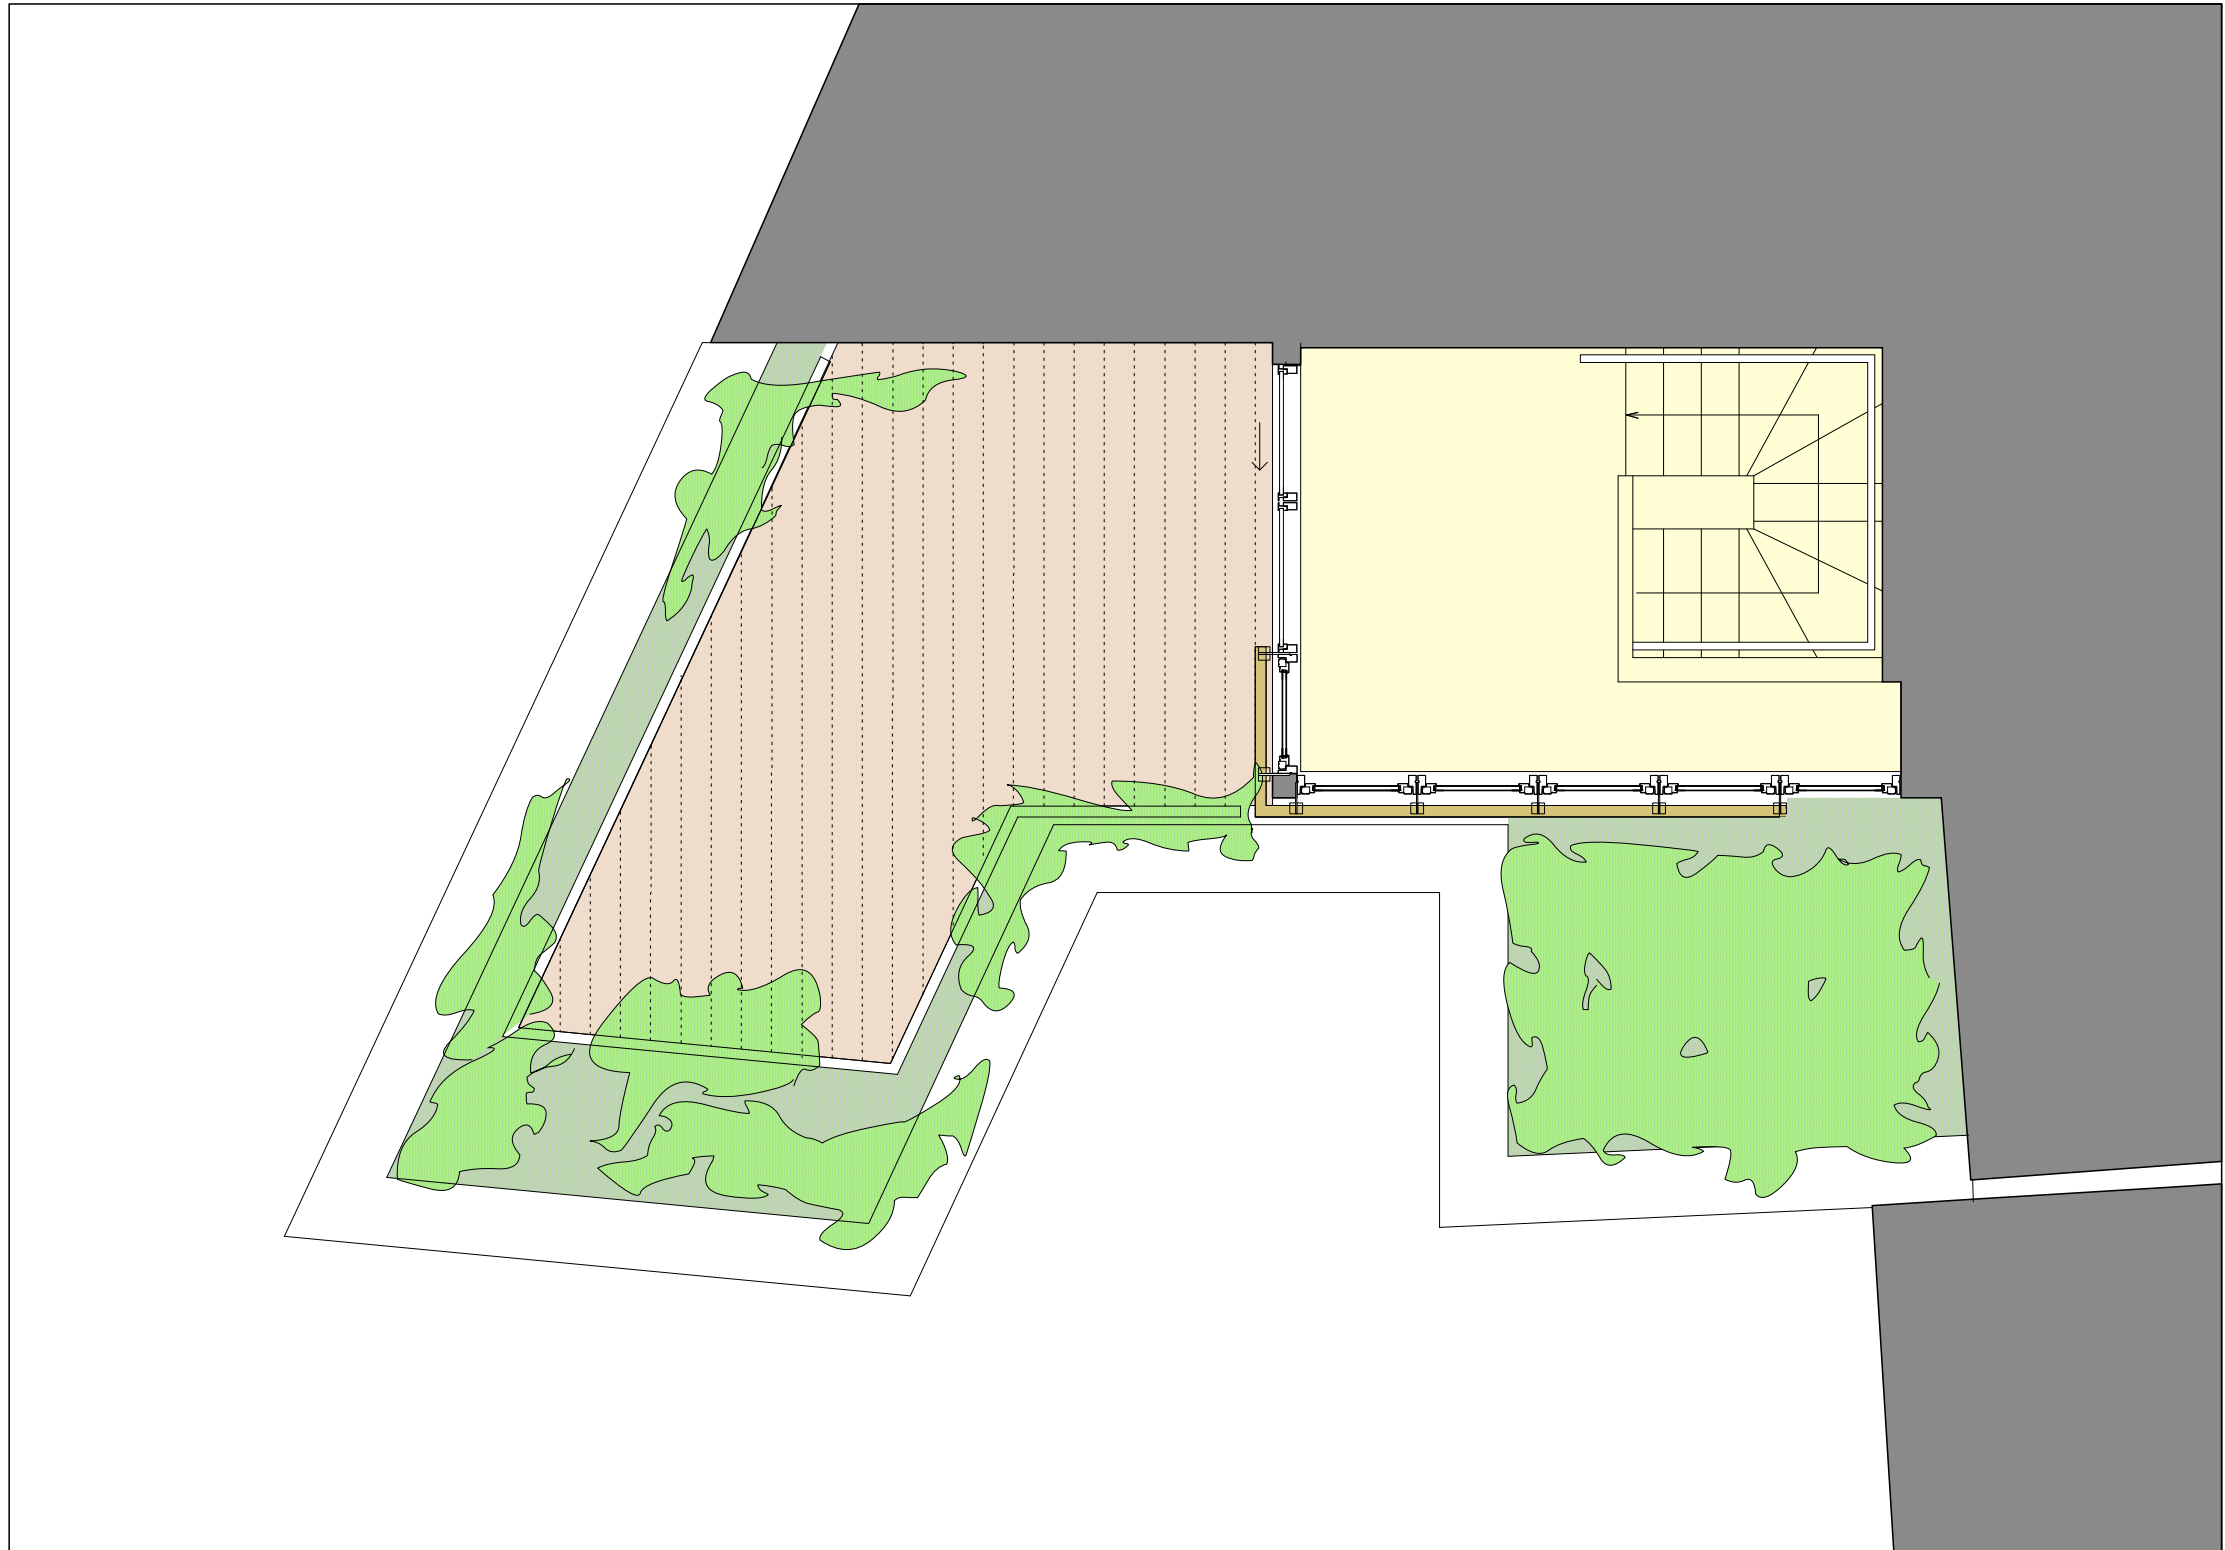

Julian Cowie Architects
70 Cowcross Street
London EC1M 6EJ
Telephone 020 7253 6333
Facsimile 020 7253 0048
Email mail@jc-architects.co.uk

**New Residential Development;
Cambridge Crescent, London E2
Proposed Third Floor Plan**

Scale: 1:50@A3 October 2009 SK_53